
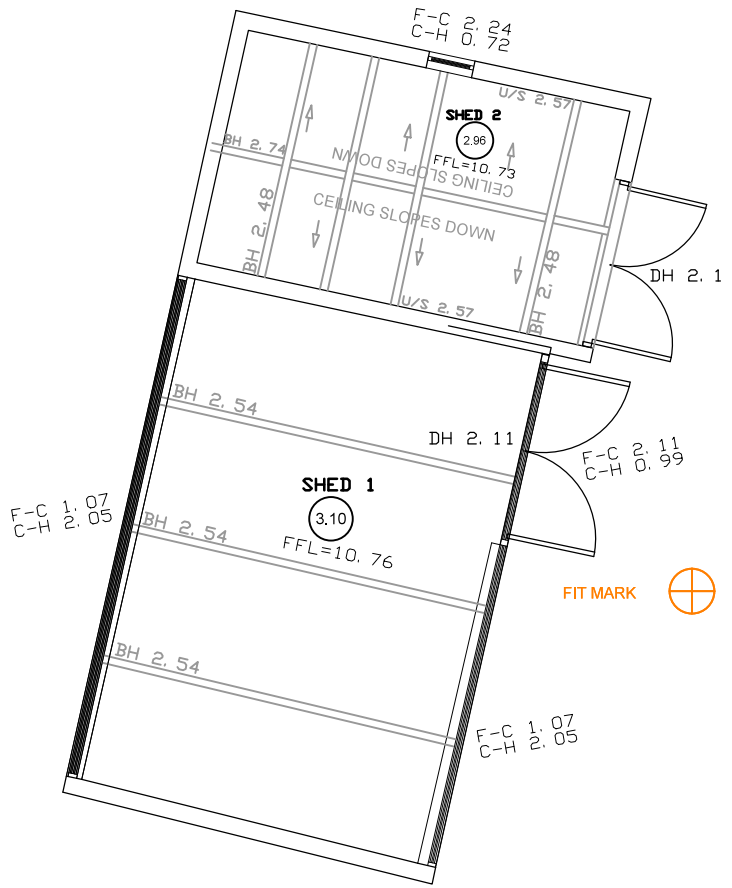


GARAGE & FLINT SHED 1:100 @ A3
EXISTING

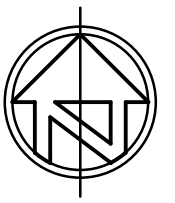

WORKSHOP FLOOR PLAN 1:100 @ A3
EXISTING

© jbachitecture, all rights reserved.
Use figured dimensions only.
All dimensions are to be checked on site before any work is carried out. Please contact the Architect immediately regarding any discrepancies discovered on site.

	PLANNING ISSUE	07.06.17
Rev.	Notes	Date
 JB ARCHITECTURE The Bricks, Manor Farm Barns Chichester, West Sussex, PO20 7PL T: 01243 785342 E: admin@jbarch.co.uk W: www.jbarch.co.uk		
Project Whyke Lodge 115 Whyke Road Chichester PO19 8JG		
Drawing Existing Floor Plans		
Drawn By	NSE	Scale as shown
Date	June 2016	Revision
Drawing No. 10028 - DPA 07		