




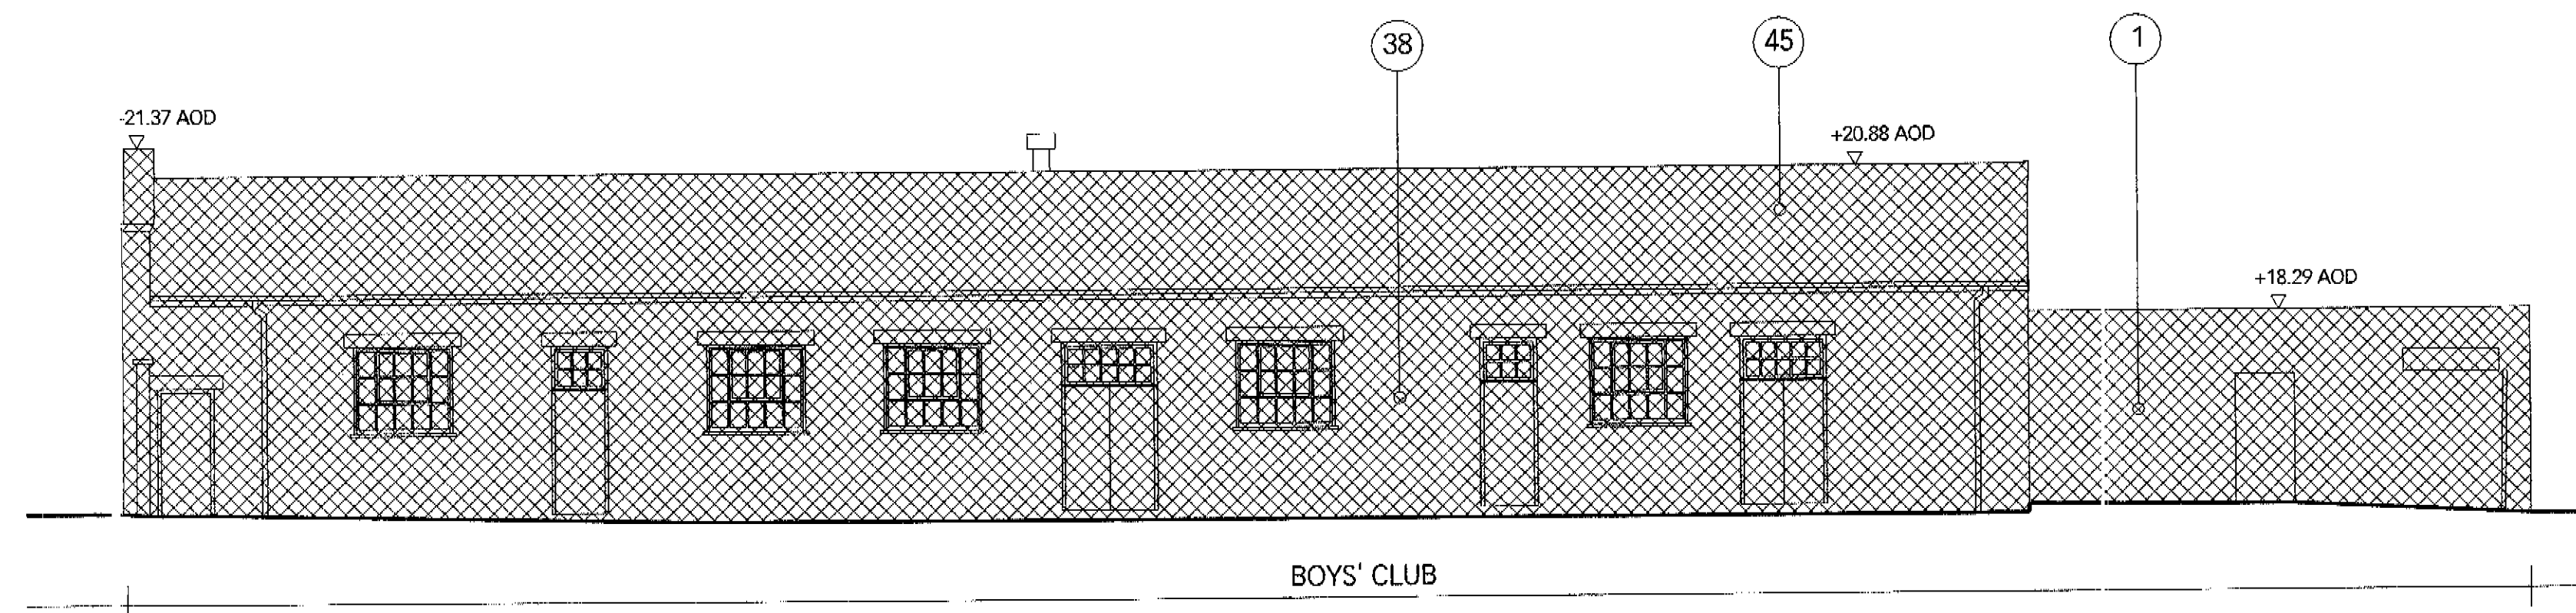


1 SOUTH ELEVATION

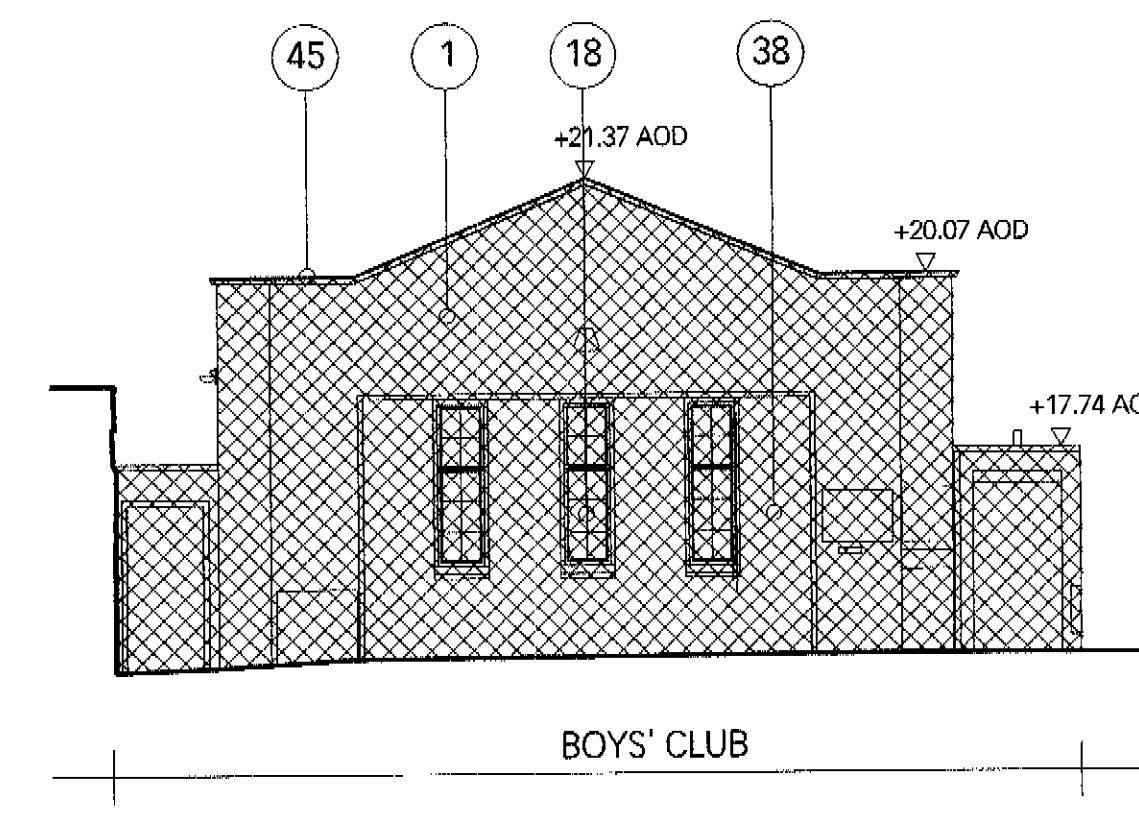


2 LITTLE LONDON WEST ELEVATION

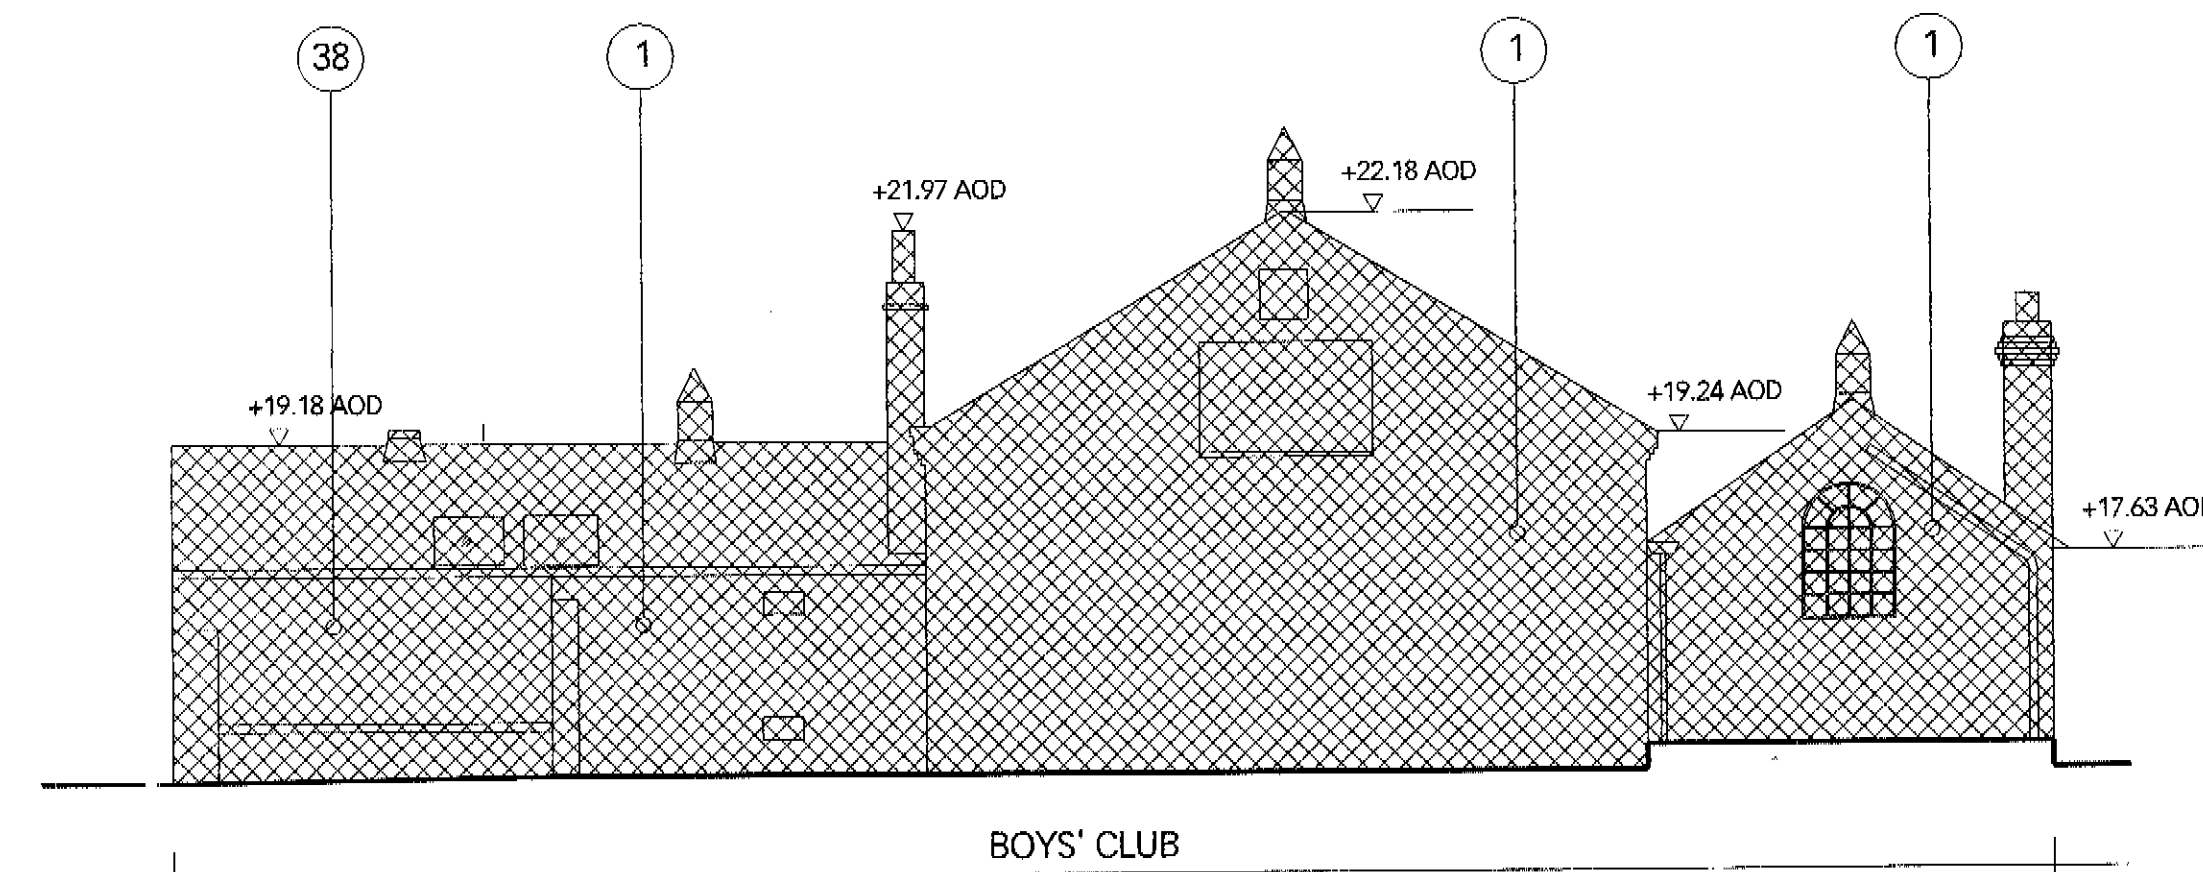


3 NORTH ELEVATION

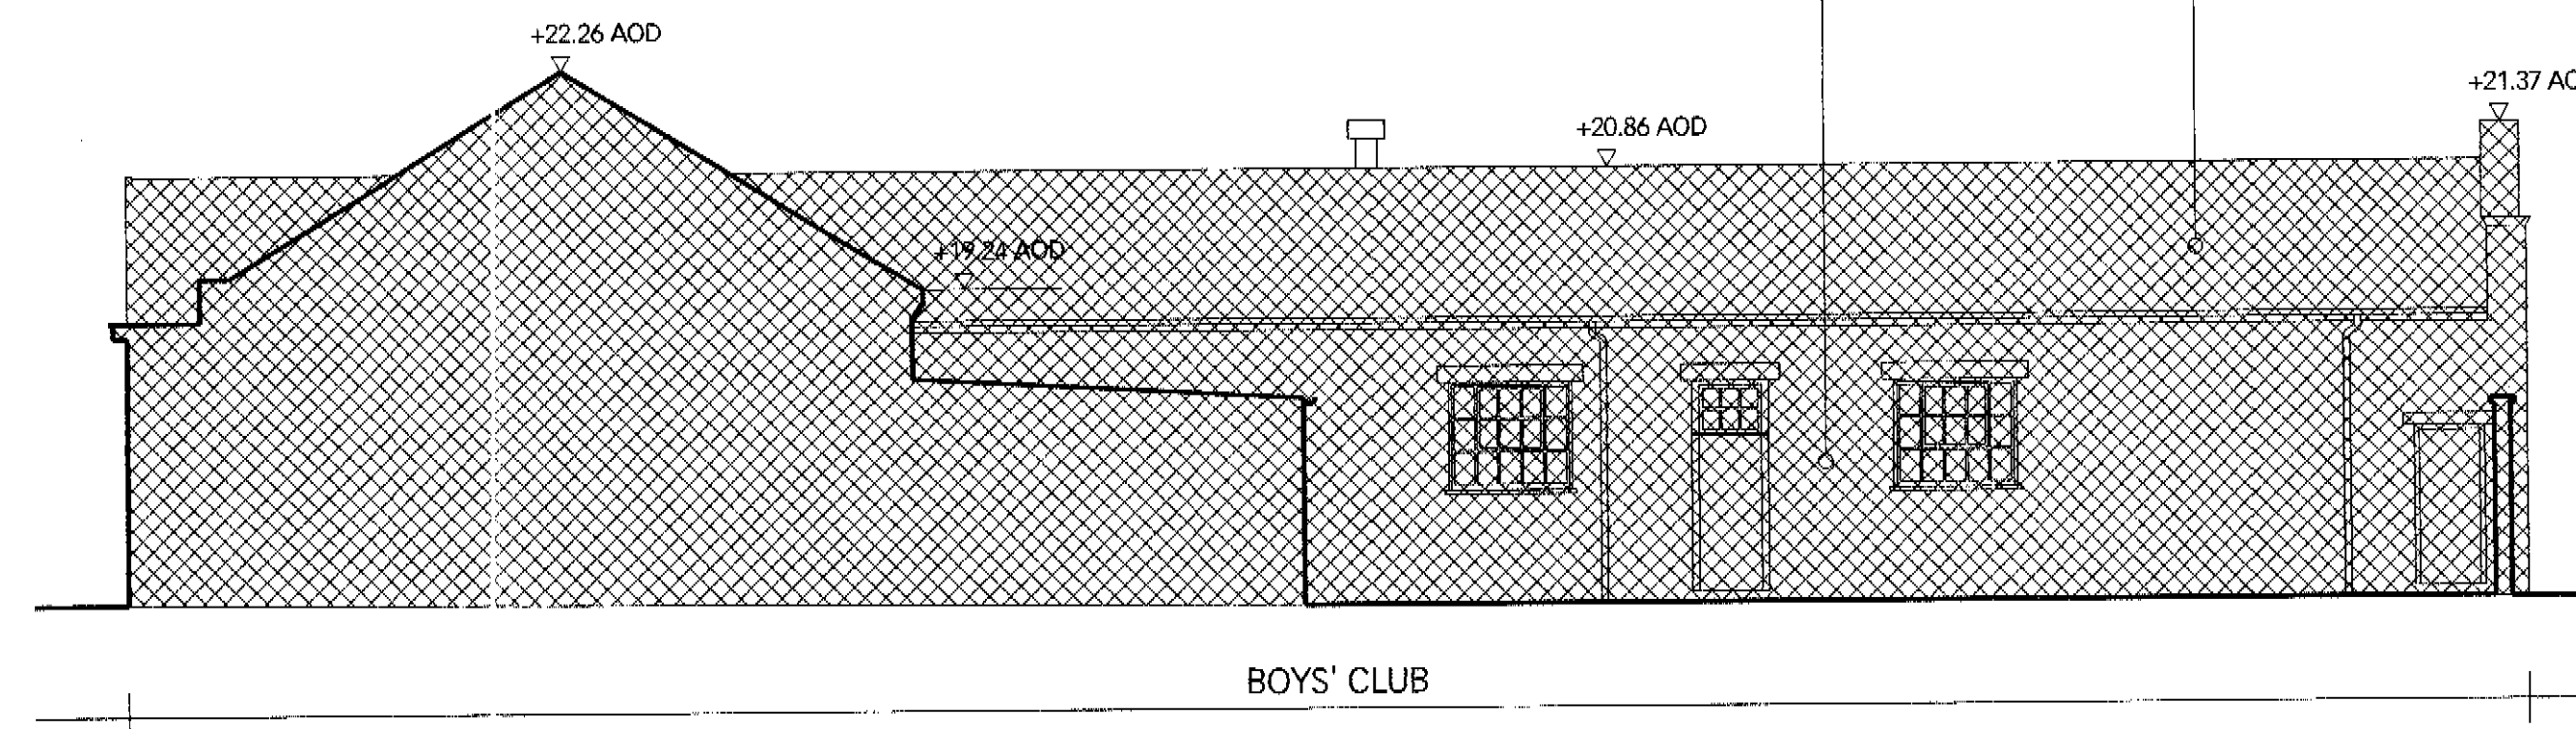


4 NORTH ELEVATION

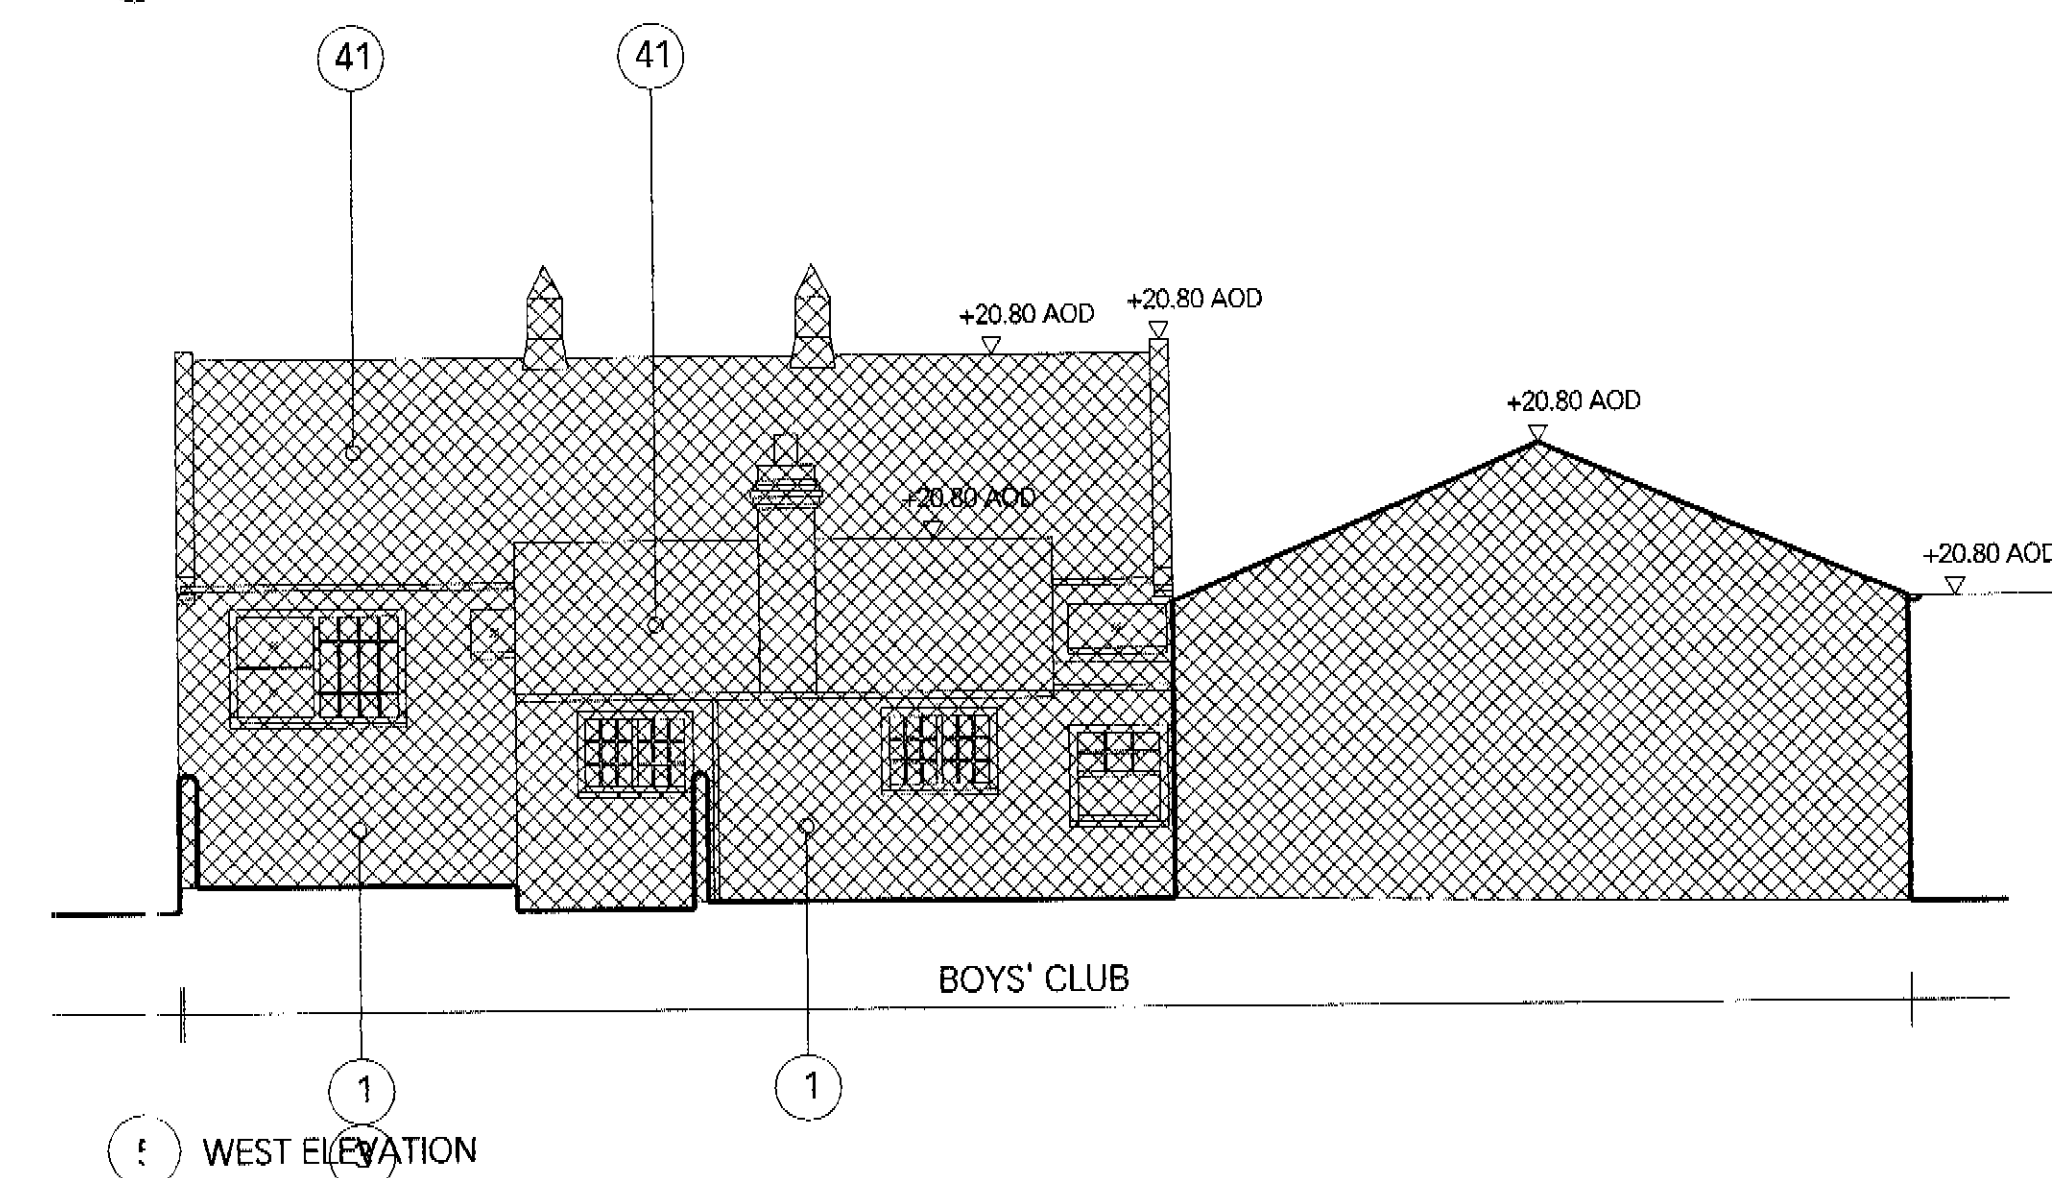


5 WEST ELEVATION

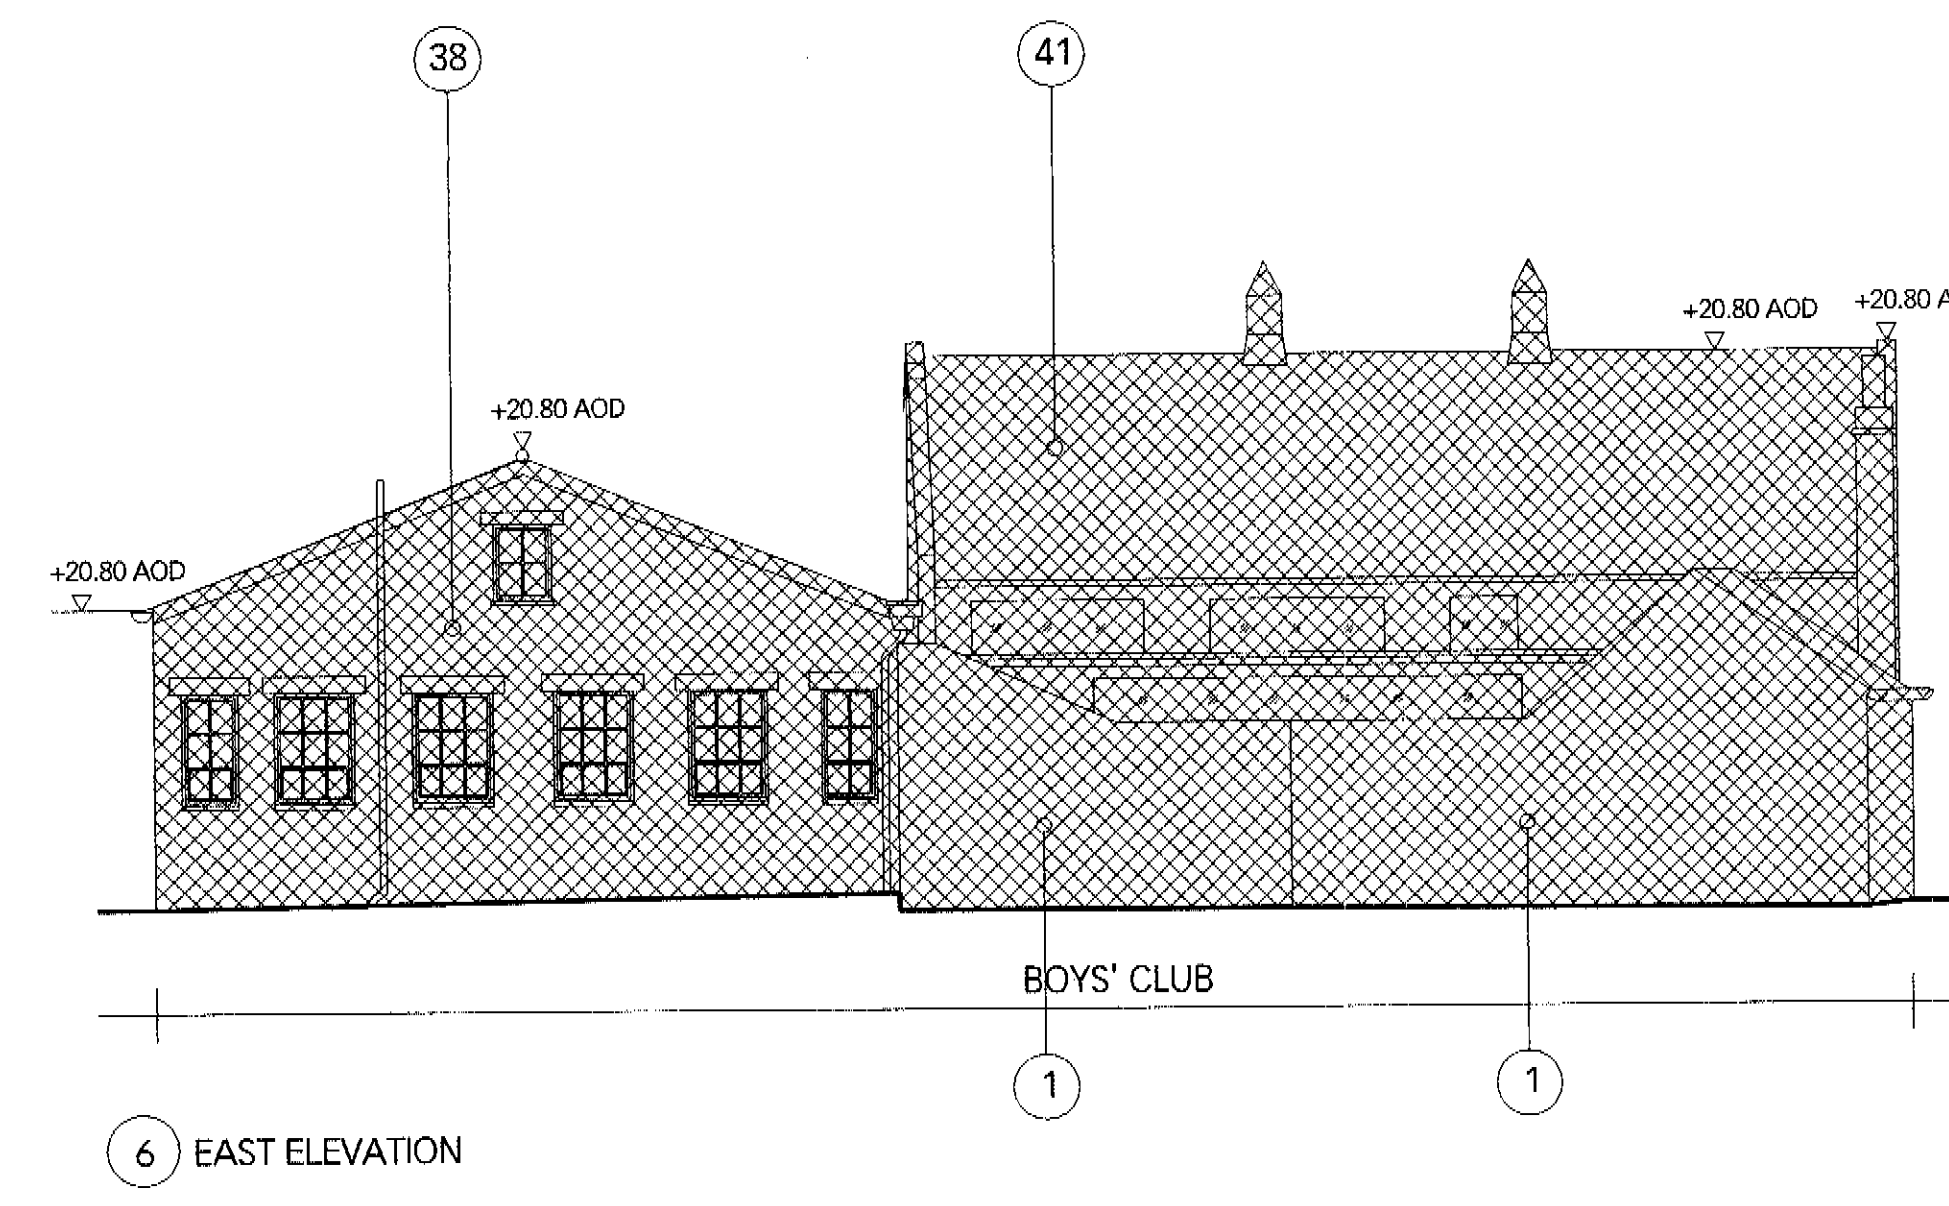

6 EAST ELEVATION

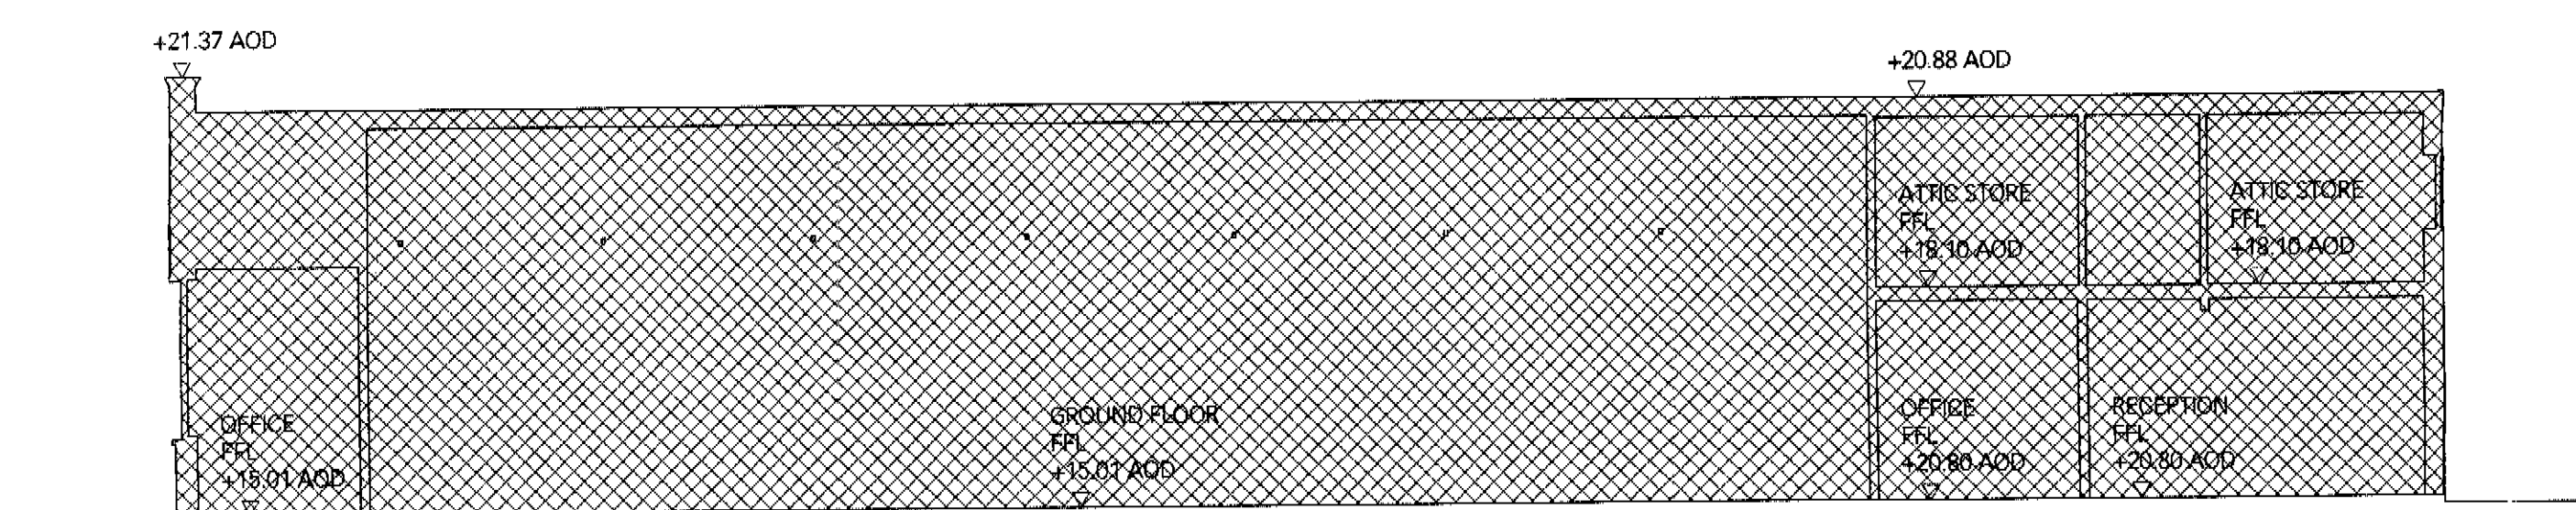

7 SECTION AA

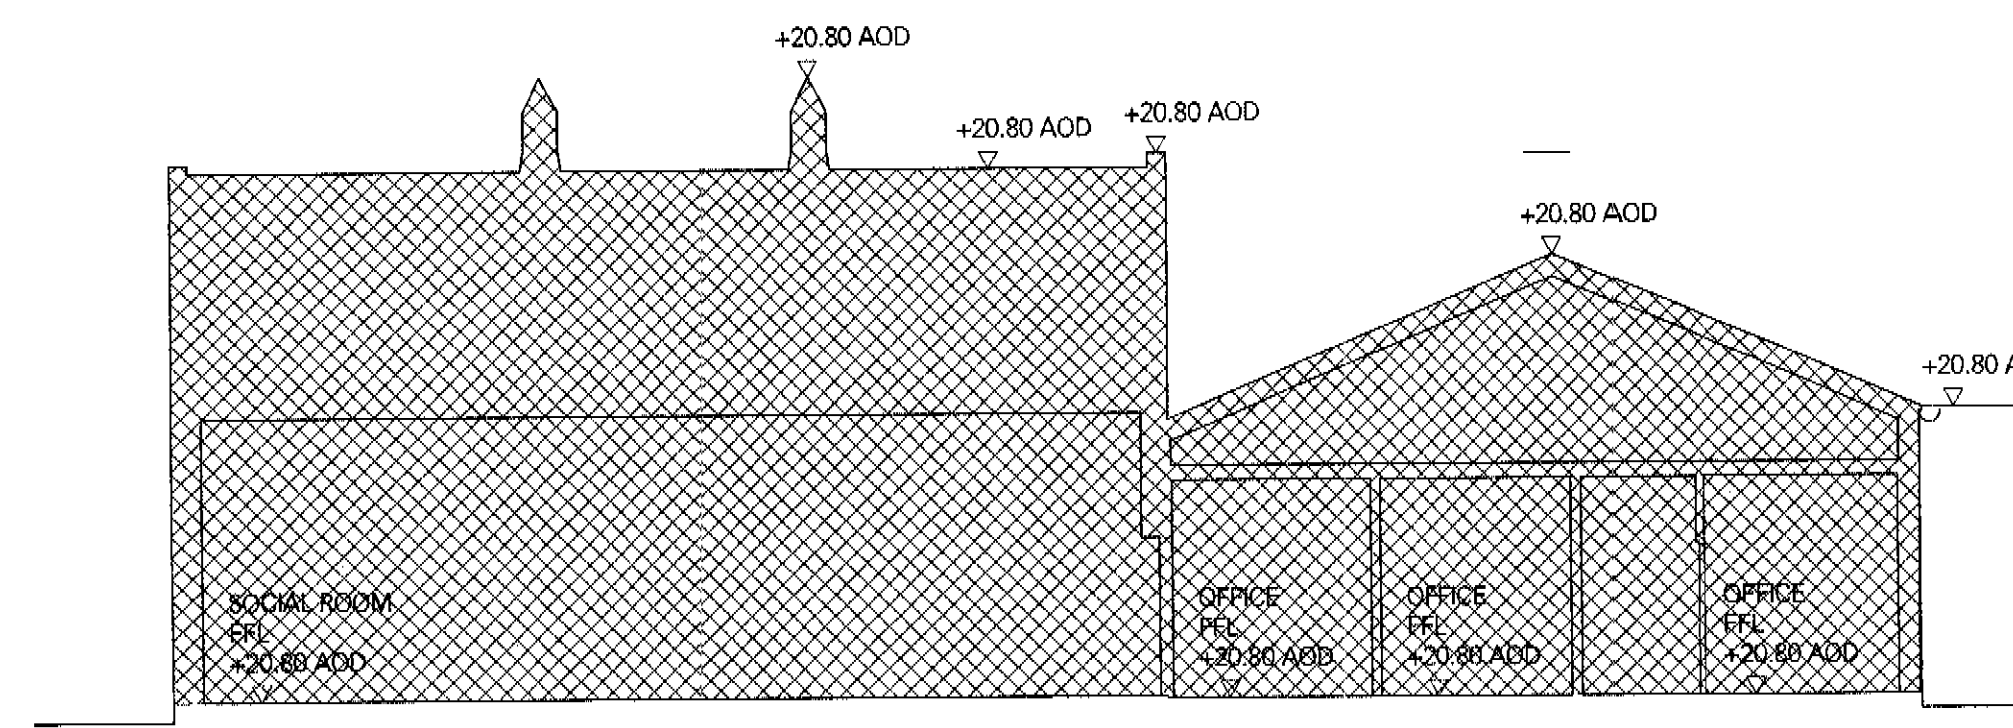

8 SECTION BB

Job 470	Eng. D141	Rev.
NO.	REVISIONS	DATE
CHICHESTER DISTRICT COUNCIL Development & Building Control Services Directorate PLANS REFERRED FOR APPROVAL NO. 03 JUL 2003 THE DISTRICT COUNCIL DOES NOT ACCEPT RESPONSIBILITY FOR THE ACCURACY OF THESE PLANS		
NO.	KEY	
1.	FACING BRICKWORK	
2.	EXISTING BRICK WALL RETAINED	
3.	FLINT WALLS / PANELS	
4.	STONE WALLS / PANELS	
5.	HARDWOOD WEATHER BOARDING	
6.	FAIR FACED RC	
7.	HARDWOOD AND STEEL COLUMNS	
8.	FACING BRICK COLUMNS	
9.	ALUMINIUM CURTAIN WALLING	
10.	FULLY GLAZED SHOP FRONTS	
11.	ZINC/LEAD CLADDING	
12.	PROFILED METAL ROOF	
13.	CLAY TILED ROOF	
14.	SARNAF L ROOF	
15.	HARDWOOD LOUVRES	
16.	METAL LOUVRED CANOPY	
17.	ALUMINIUM FRAMED WINDOWS/DOORS	
18.	HARDWOOD GLAZED DOORS/WINDOWS	
19.	PAINTED STEEL DOORS/WINDOWS	
20.	HARDWOOD DOORS / PANELS	
21.	GLAZED BALUSTRADE	
22.	METAL RAILINGS/BALUSTRADE	
23.	SIGNAGE ZONE	
24.	ROOFLIGHTS	
25.	ZINC ROOF	
26.	EXISTING WALL RECONSTRUCTED	
27.	PAVING SLABS ON WATERPROOFING ON RC SLAB	
28.	HARDWOOD DOORS IN STEEL FRAME	
29.	FRAMELESS GLAZING	
30.	STEEL AND HW BALCONY/SCREEN	
31.	PPC LOUVRES	
32.	GLASS CANOPY	
33.	GLAZED DISPLAY BOX	
34.	METAL STAIRS/DECKING	
35.	HW AND METAL RAILINGS/BALUSTRADE	
36.	EXISTING TIMBER WINDOWS RETAINED & REFURBISHED	
37.	EXISTING TIMBER DOORS RETAINED & REFURBISHED	
38.	RENDERED FACADE	
39.	EXISTING OPENING EXTENDED, NEW HW WINDOWS TO MATCH EXISTING	
40.	BRICK CHIMNEY	
41.	TILES	
42.	LEAD ROOF	
43.	METAL GATE	
44.	SLATE ROOF	
45.	CORRUGATED ASBESTOS SHEETING	
EXTENT OF PROPOSED DEMOLITION		
NOTES: EXISTING PLANS, SECTIONS & ELEVATIONS ARE COMPOSITE DRAWINGS DERIVED FROM SURVEY INFORMATION SUPPLIED BY LASER SURVEYS AND INFORMATION DERIVED FROM PHOTOGRAPHIC SURVEY.		
KEY PLAN		
PROJECT 'EAST WALLS' SITE, EAST STREET, CHICHESTER		
ARCHITECT Lifschutz Davidson Ltd Theme: Wharf Studios, Rainville Road, London W6 9HT. Tel: 0207 381 8120 Fax: 0207 385 3118		
COPYRIGHT This drawing is the property of Lifschutz Davidson Ltd. No disclosure or copy of it may be made without the written permission of Lifschutz Davidson Ltd.		
CLIENT J Sainsbury Developments		
Title CHICHESTER BOYS' CLUB PROPOSED DEMOLITION ELEVATIONS & SECTIONS		
Drawn GDC	Scales at A1 1:100	Scales at A3 1:200
Job 470	Eng. D141	Date JUN 03
		Rev.