




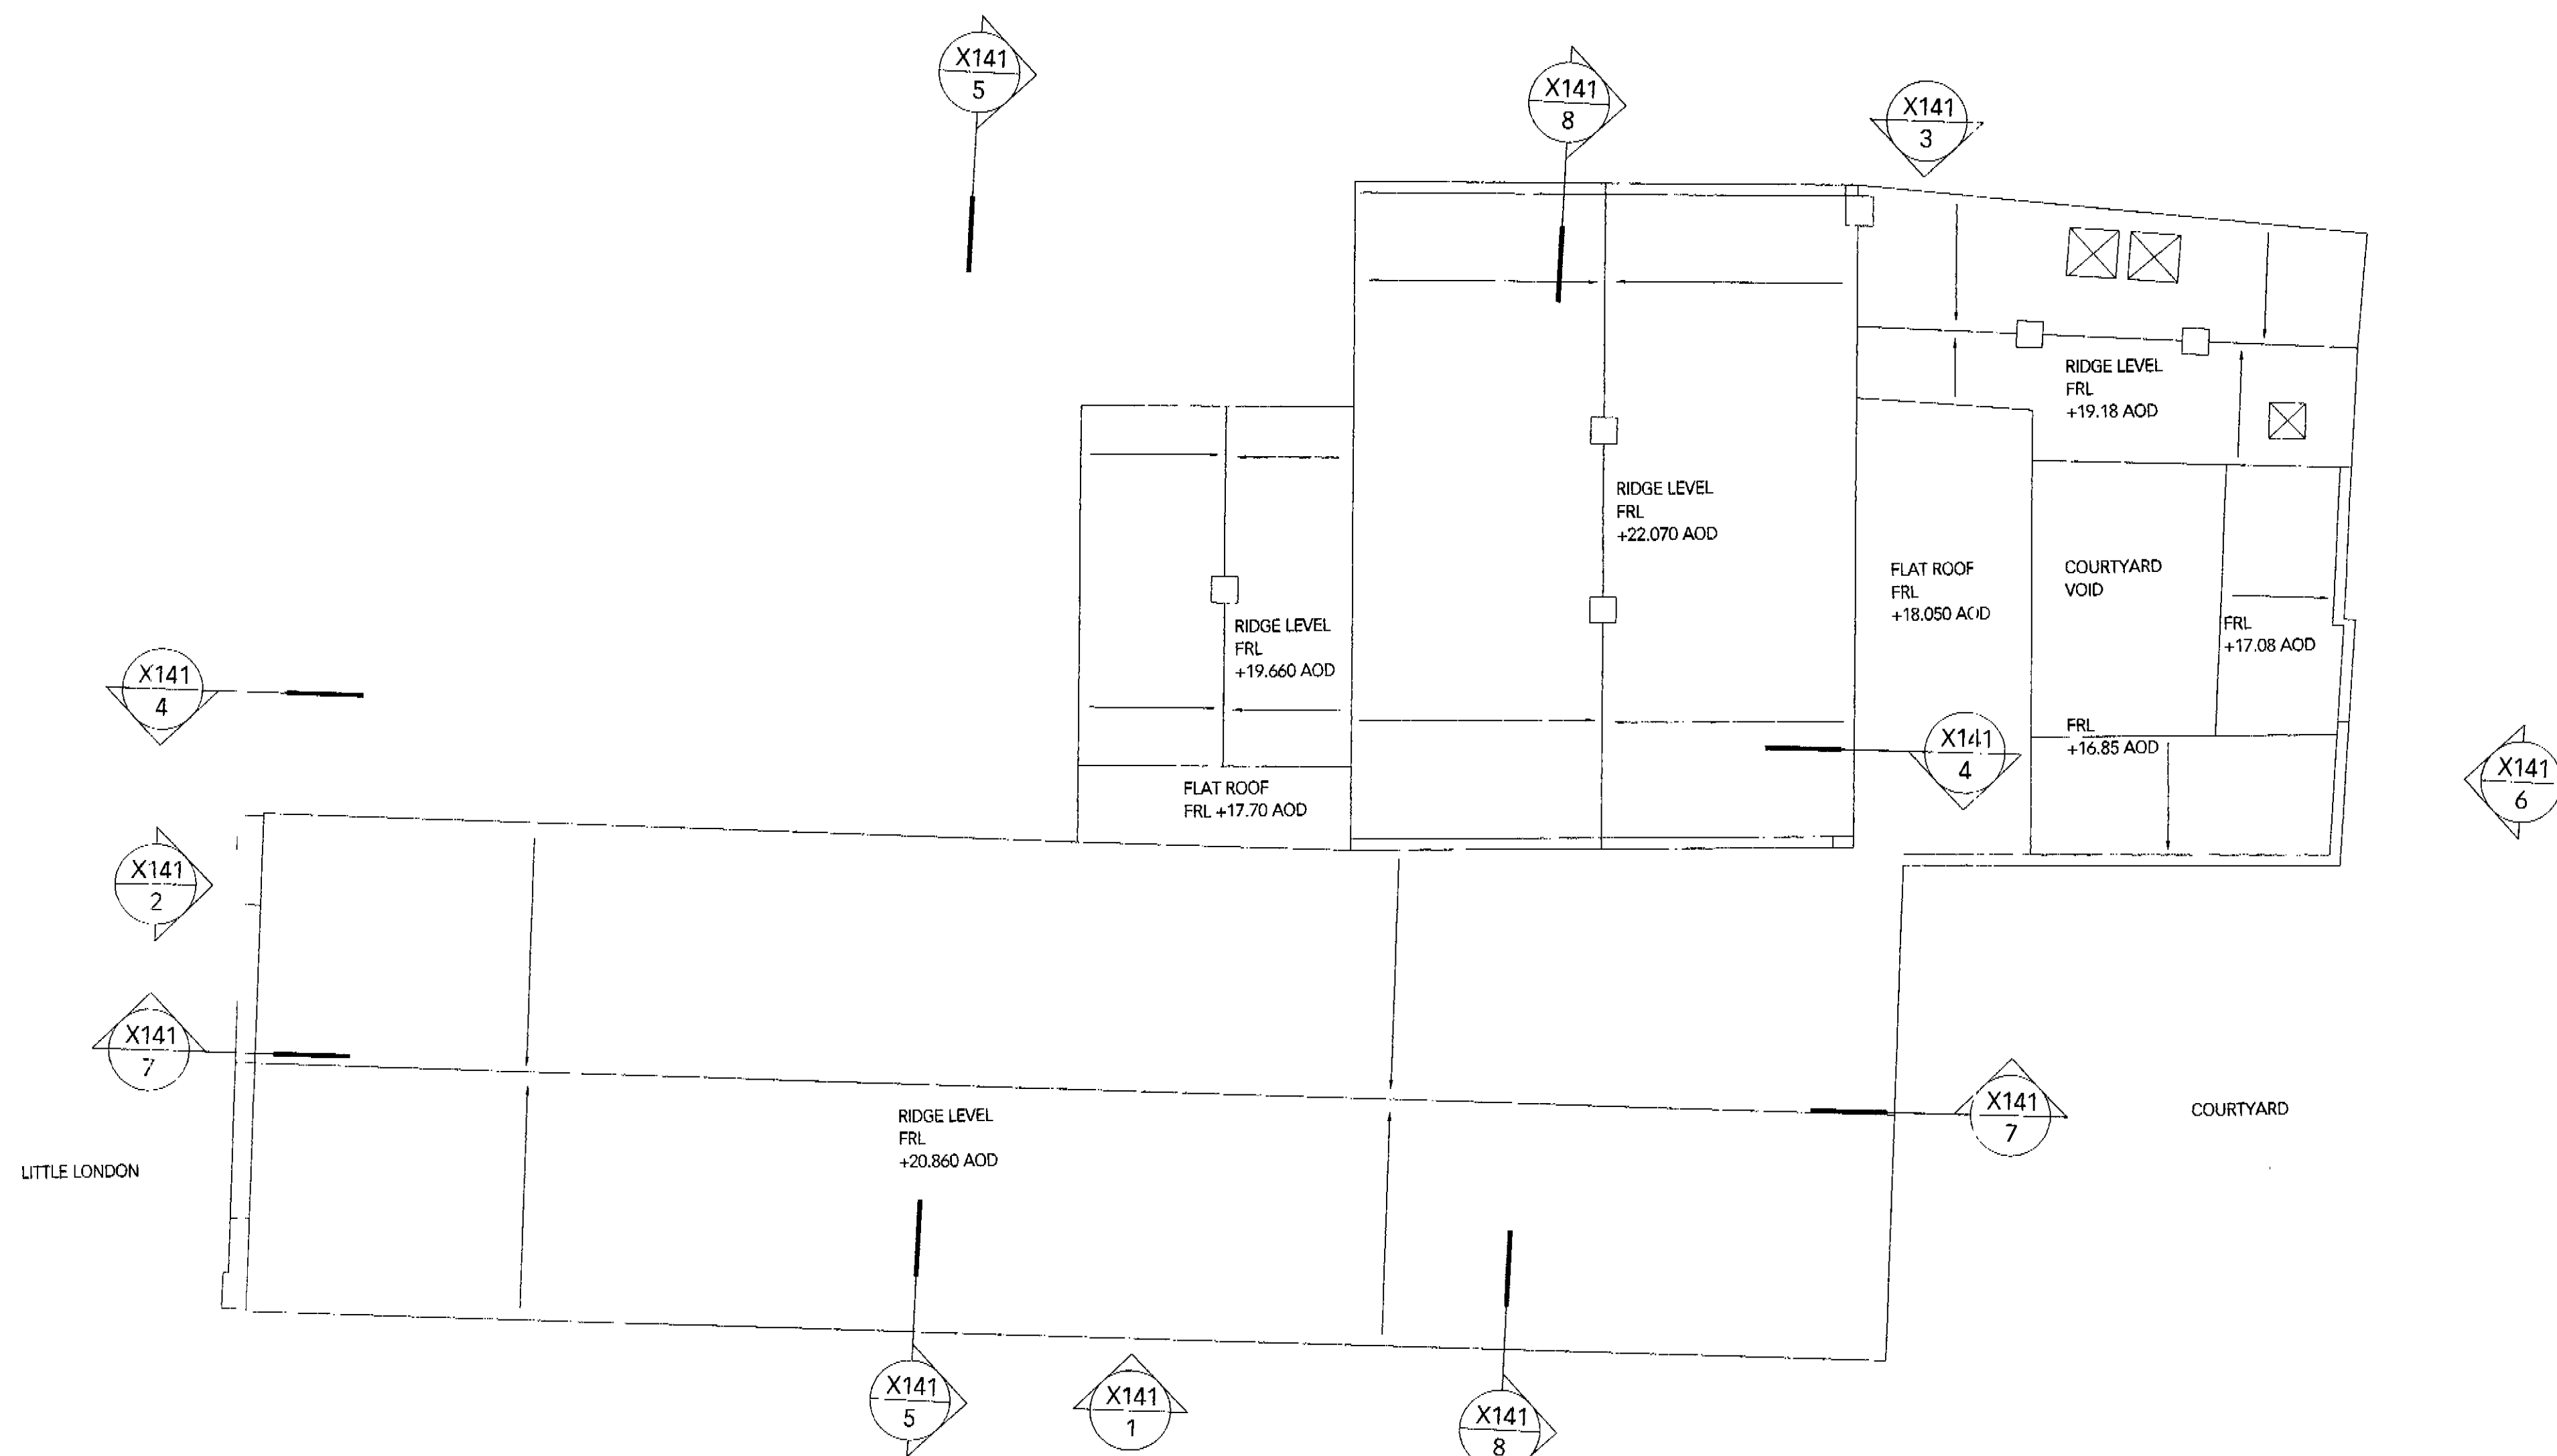

1 EXISTING ROOF PLAN

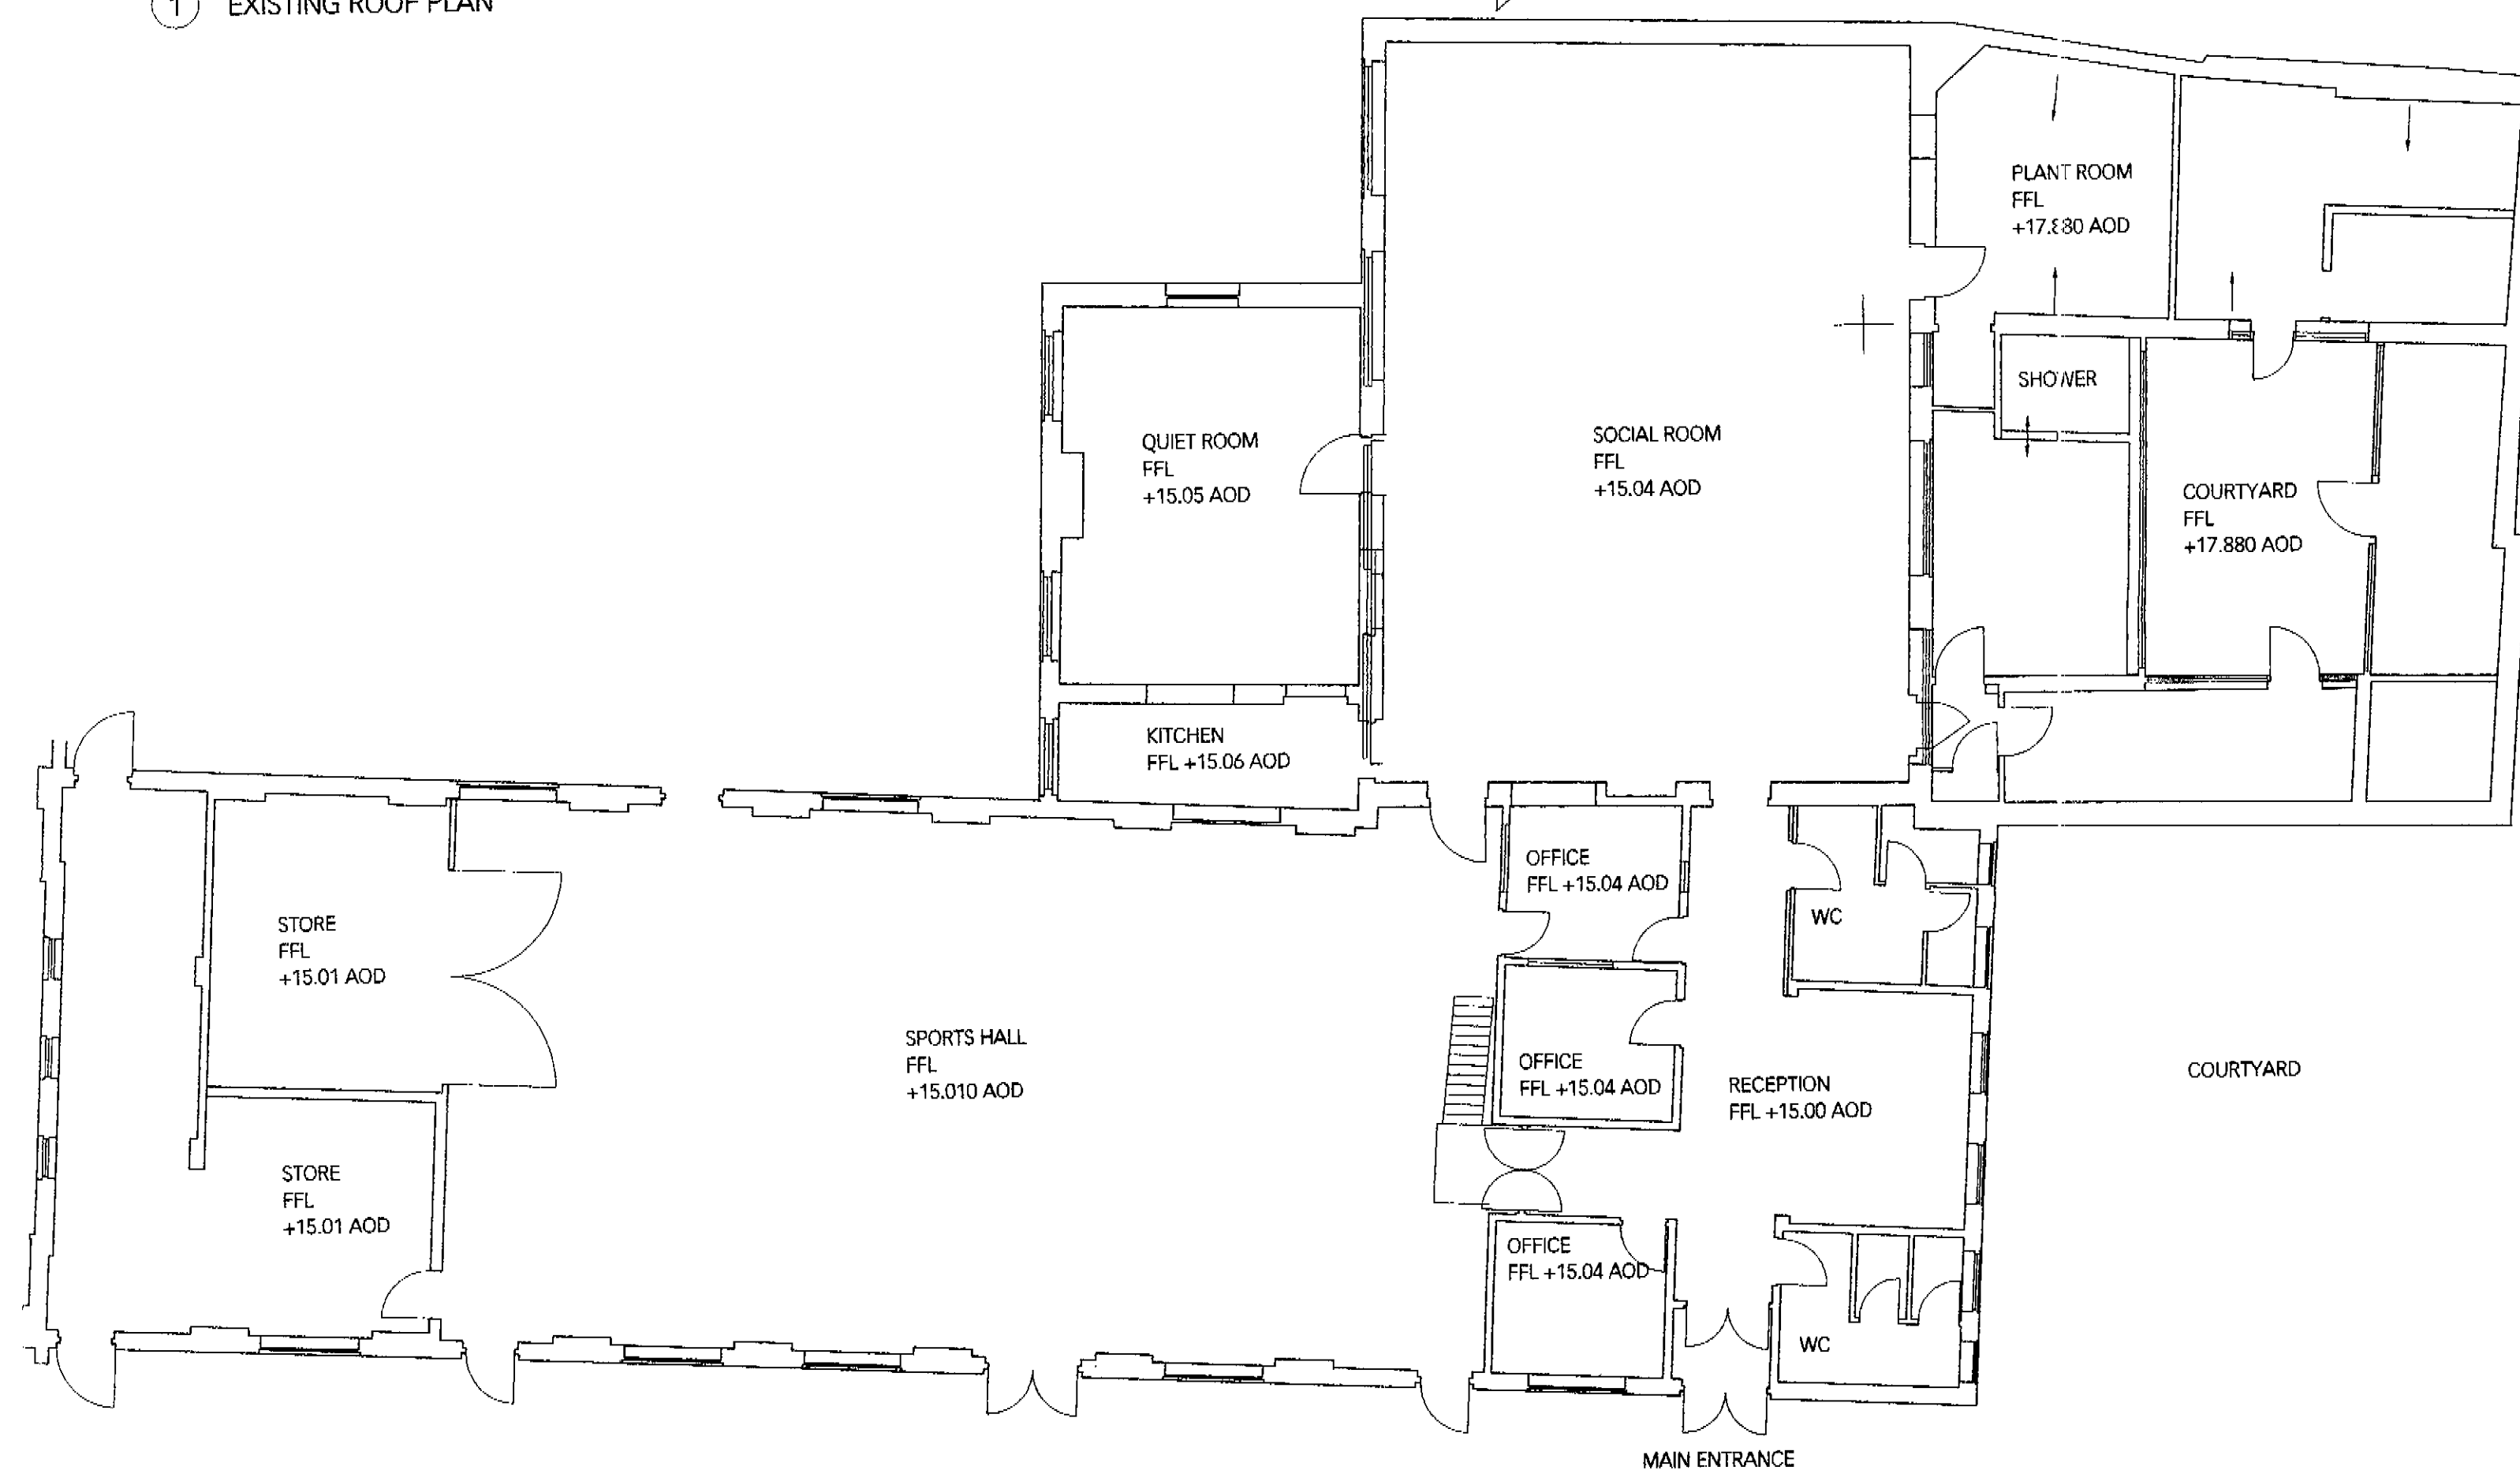

2 EXISTING GROUND FLOOR PLAN

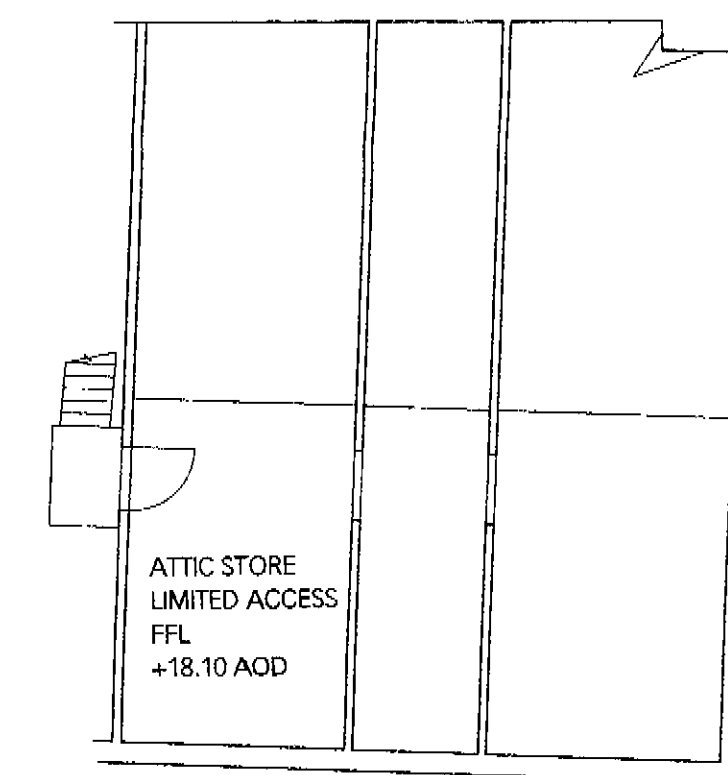

3 EXISTING ATTIC LEVEL PLAN

Job 470	Dwg X140	Rev.
NO.	REVISIONS	DATE
CHICHESTER BOYS' CLUB NO. 03 JUL 2003 THE DISTRICT COUNCIL DOES NOT ACCEPT RESPONSIBILITY FOR THE ACCURACY OF THESE PLANS		
NO.	KEY	
NOTES: EXISTING PLANS, SECTIONS & ELEVATIONS ARE COMPOSITE DRAWINGS DERIVED FROM SURVEY INFORMATION SUPPLIED BY LASER SURVEYS AND INFORMATION DERIVED FROM PHOTOGRAPHIC SURVEY.		
KEY PLAN		
PROJECT 'EAST WALLS' SITE, EAST STREET, CHICHESTER		
ARCHITECT Lifschutz Davidson Ltd Thames Wharf Studios, Rainville Road, London W6 9HT. Tel: 0207 381 8120 Fax: 0207 385 3118		
COPYRIGHT This drawing is the property of Lifschutz Davidson Ltd. No disclosure or copy of it may be made without the written permission of Lifschutz Davidson Ltd.		
CLIENT J Sainsbury Developments		
Title CHICHESTER BOYS' CLUB EXISTING FLOOR PLANS		
Drawn BR	Scales at A1 1:100	Scales at A3 1:200
Job 470	Dwg X140	Date JUN 03
		Rev.